

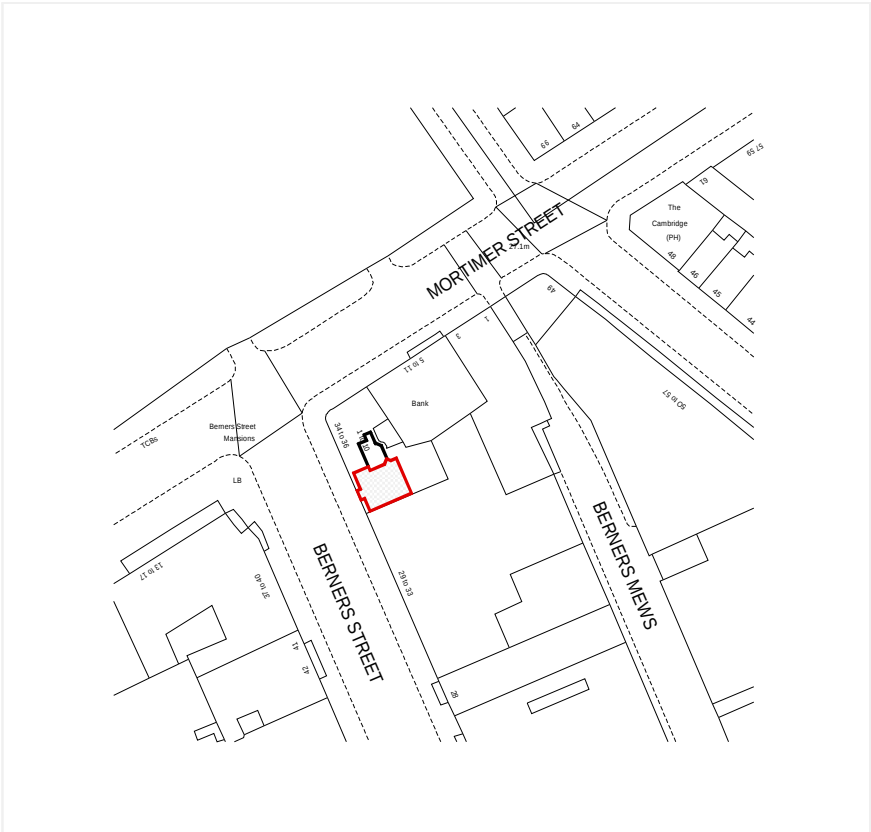


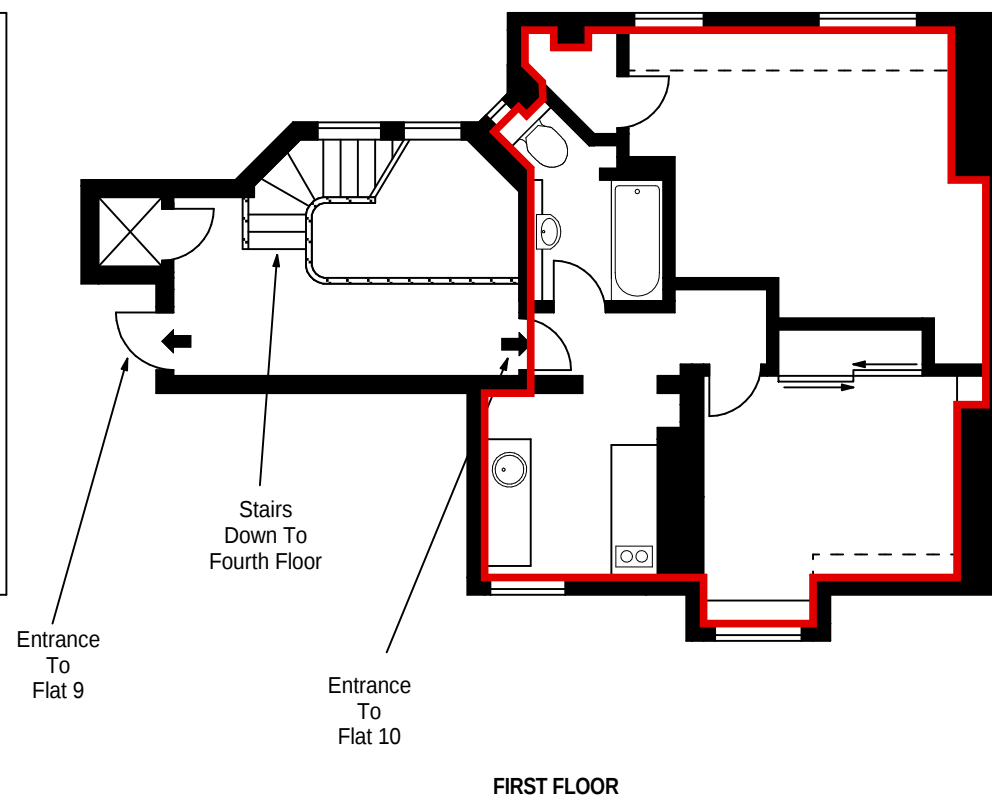

Property Details: FLAT 10 BERNERS MANSIONS 34-36 BERNERS STREET LONDON W1T 3LU		Surveyed and Drawn By: BKR Sunnyhill House, 3-7 Sunnyhill Road London SW16 2UG
FIFTH FLOOR	SCALE 1:1250 @ A4	Tel: 0845 257 2023 Fax: 0845 257 2024 info@bkrfloorplans.co.uk www.bkrfloorplans.co.uk
Plans Drawn: 17.02.2015		© BKR 2014

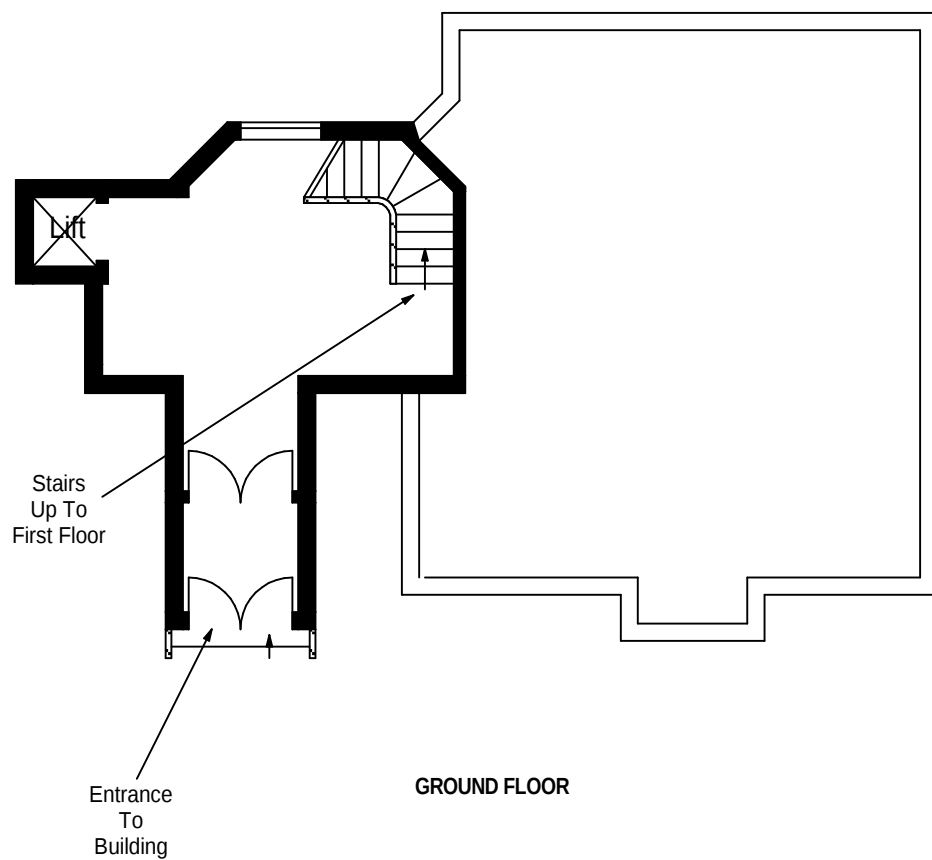

Property Details: FLAT 10 BERNERS MANSIONS 34-36 BERNERS STREET LONDON W1T 3LU		Surveyed and Drawn By: BKR Sunnyhill House, 3-7 Sunnyhill Road London, SW16 2UG
SCALE 1:100 @ A4		Tel: 0845 257 2023 Fax: 0845 257 2024 info@bkrfloorplans.co.uk www.bkrfloorplans.co.uk
Plans Drawn: 17.02.2015		© BKR 2015