


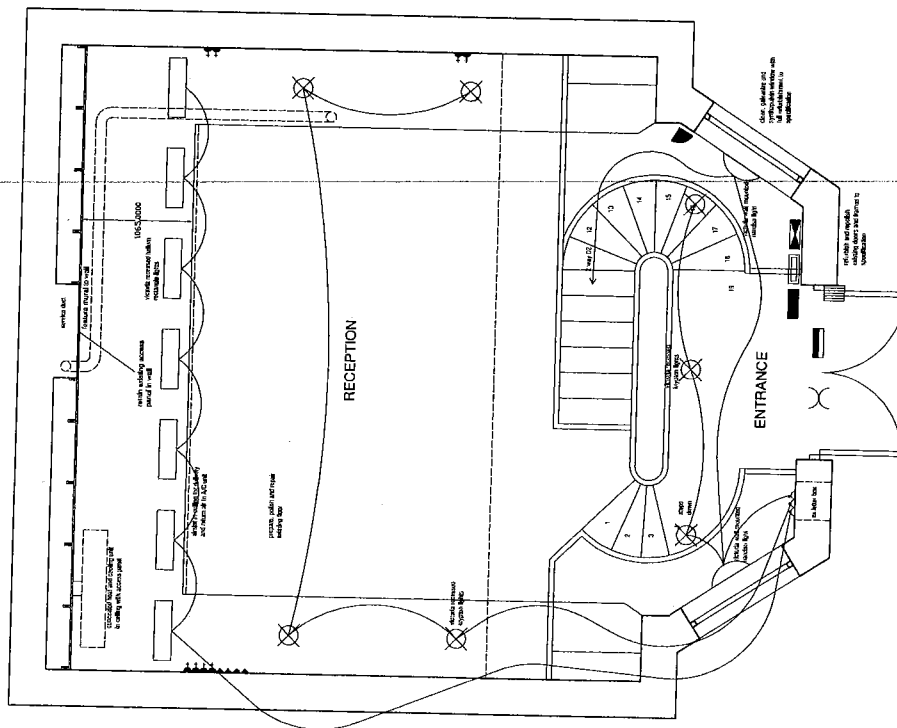

KEY :

- FLUORESCENT TUBE FITTING
- INTRUDER ALARM SENSOR
- CONTACT MAGNETIC DOOR ALARM DEVICES
- CCTV CAMERA
- FACE MOUNTED INTERCOM AND CAMERA DEVICE FOR VISITOR ACCESS
- SMOKE DETECTOR (AS EXISTING)
- DOOR MAGNETIC LOCK RELEASE
- DOOR MAGNETIC LOCK RELEASE EMERGENCY BREAK GLASS RELEASE
- OFFICE FIRE ALARM SOUNDER BREAK GLASS UNIT
- MAGNETIC LOCK
- RUG TWIN PLATE
- CORD OPERATED CEILING SWITCH
- LIGHT SWITCH SINGLE (ROCKER)
- LIGHT SWITCH SINGLE TWO WAY (ROCKER)
- DSSO
- LIGHT SWITCH + DIMMER
- CEILING SPEAKERS (ALLOW FOR 12 NO. SUPPLY AND FIX BY CLIENT CONTRACTOR)
- TARGETTI VICTORIA HELIUM RECTANGLE
- TARGETTI VICTORIA NARISCO
- TARGETTI VICTORIA KRYPTON
- TARGETTI VICTORIA NARISCO RECESSED

GROUND FLOOR PLAN

ALL ELECTRICAL WORKS TO BE CARRIED OUT IN ACCORDANCE WITH PART P OF THE BUILDING REGULATIONS DOCUMENTS. PROVIDE COMPLIANT EMERGENCY LIGHT FITTINGS.

ALL EXPOSED SWITCH AND SOCKET PLATES IN BRONZE (CLASSIC SERIES 2 BY WANDSWORTH) WITH BLACK INSERTS

NO.	DATE	REVISION
1	20/01/2020	ISSUED FOR BIDDING


14-15 BRISTOL STREET, LONDON W1C 2EY	020 7734 4700 info@manwardinternational.com
---	--

MANWARD INTERNATIONAL

Project	29 FALL MALL
---------	--------------

GENERAL ARRANGEMENT AND ELECTRICAL SYSTEMS GROUND FLOOR PLAN - PROPOSED

Scale	1:100
Drawn by	21

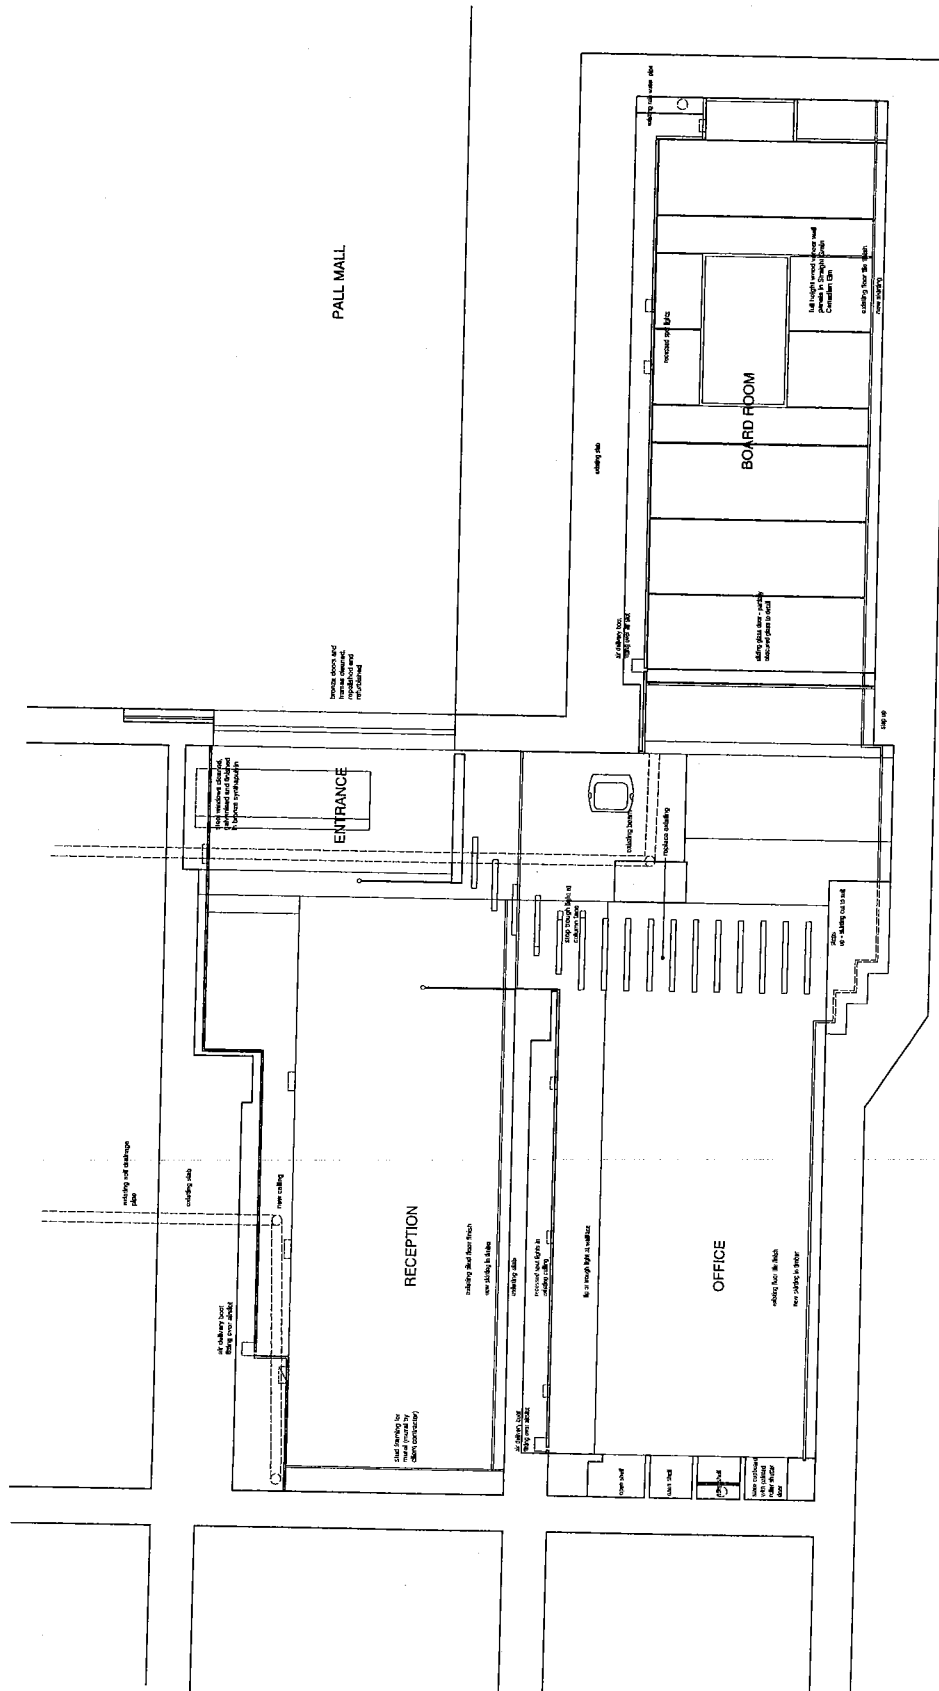

A-A

DATE	BY	REVISION




29 PALL MALL
LONDON
W1K 3PF
020 7746 1000
info@mauwardinternational.com

MAUWARD INTERNATIONAL

29 PALL MALL

REFURBISHMENT WORKS -
GENERAL ARRANGEMENT SECTION
A-A PROPOSED

DATE	BY	REVISION

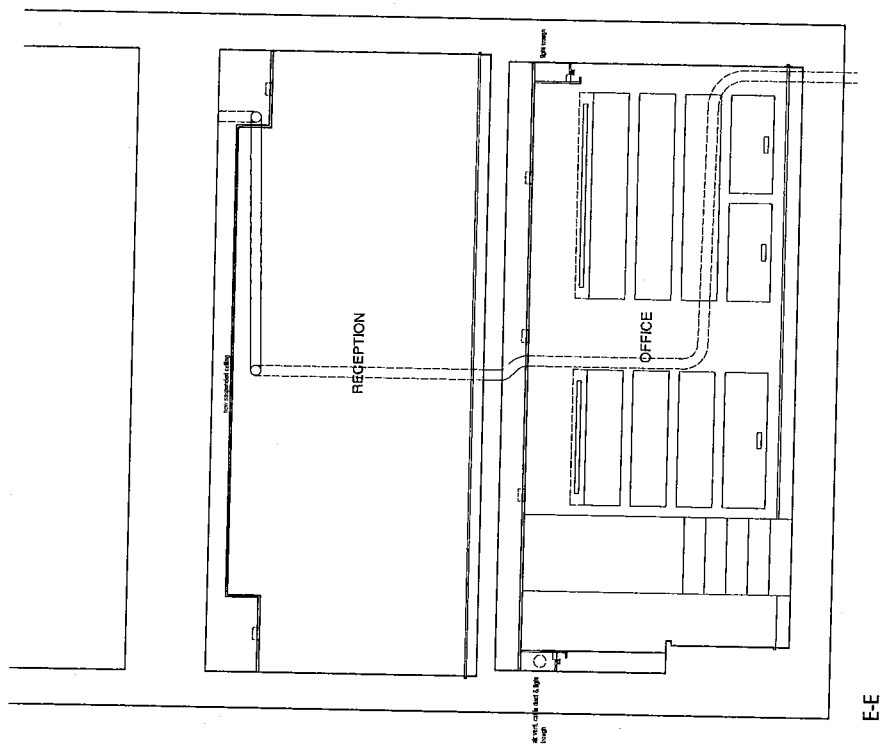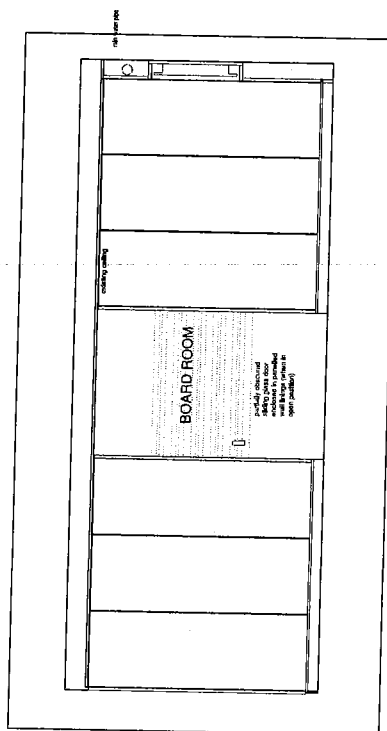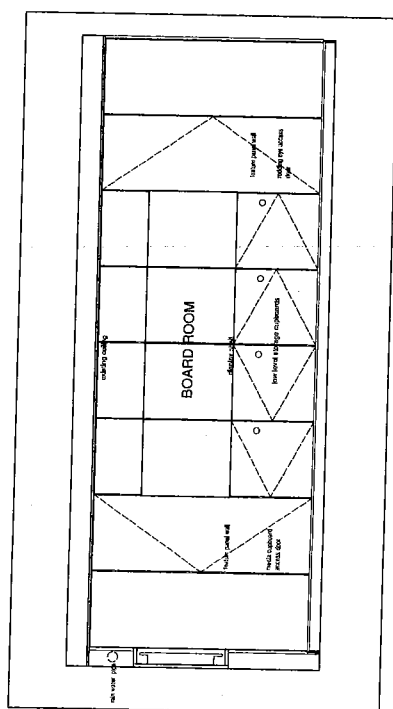

Ref.	Date	Reason For Issue	CHK

LONDON



REPAIRS TO THE
GENERAL ARRANGEMENT
SECTIONS B-B, D-D AND E-E
PROPOSED

